


VIEW - 1

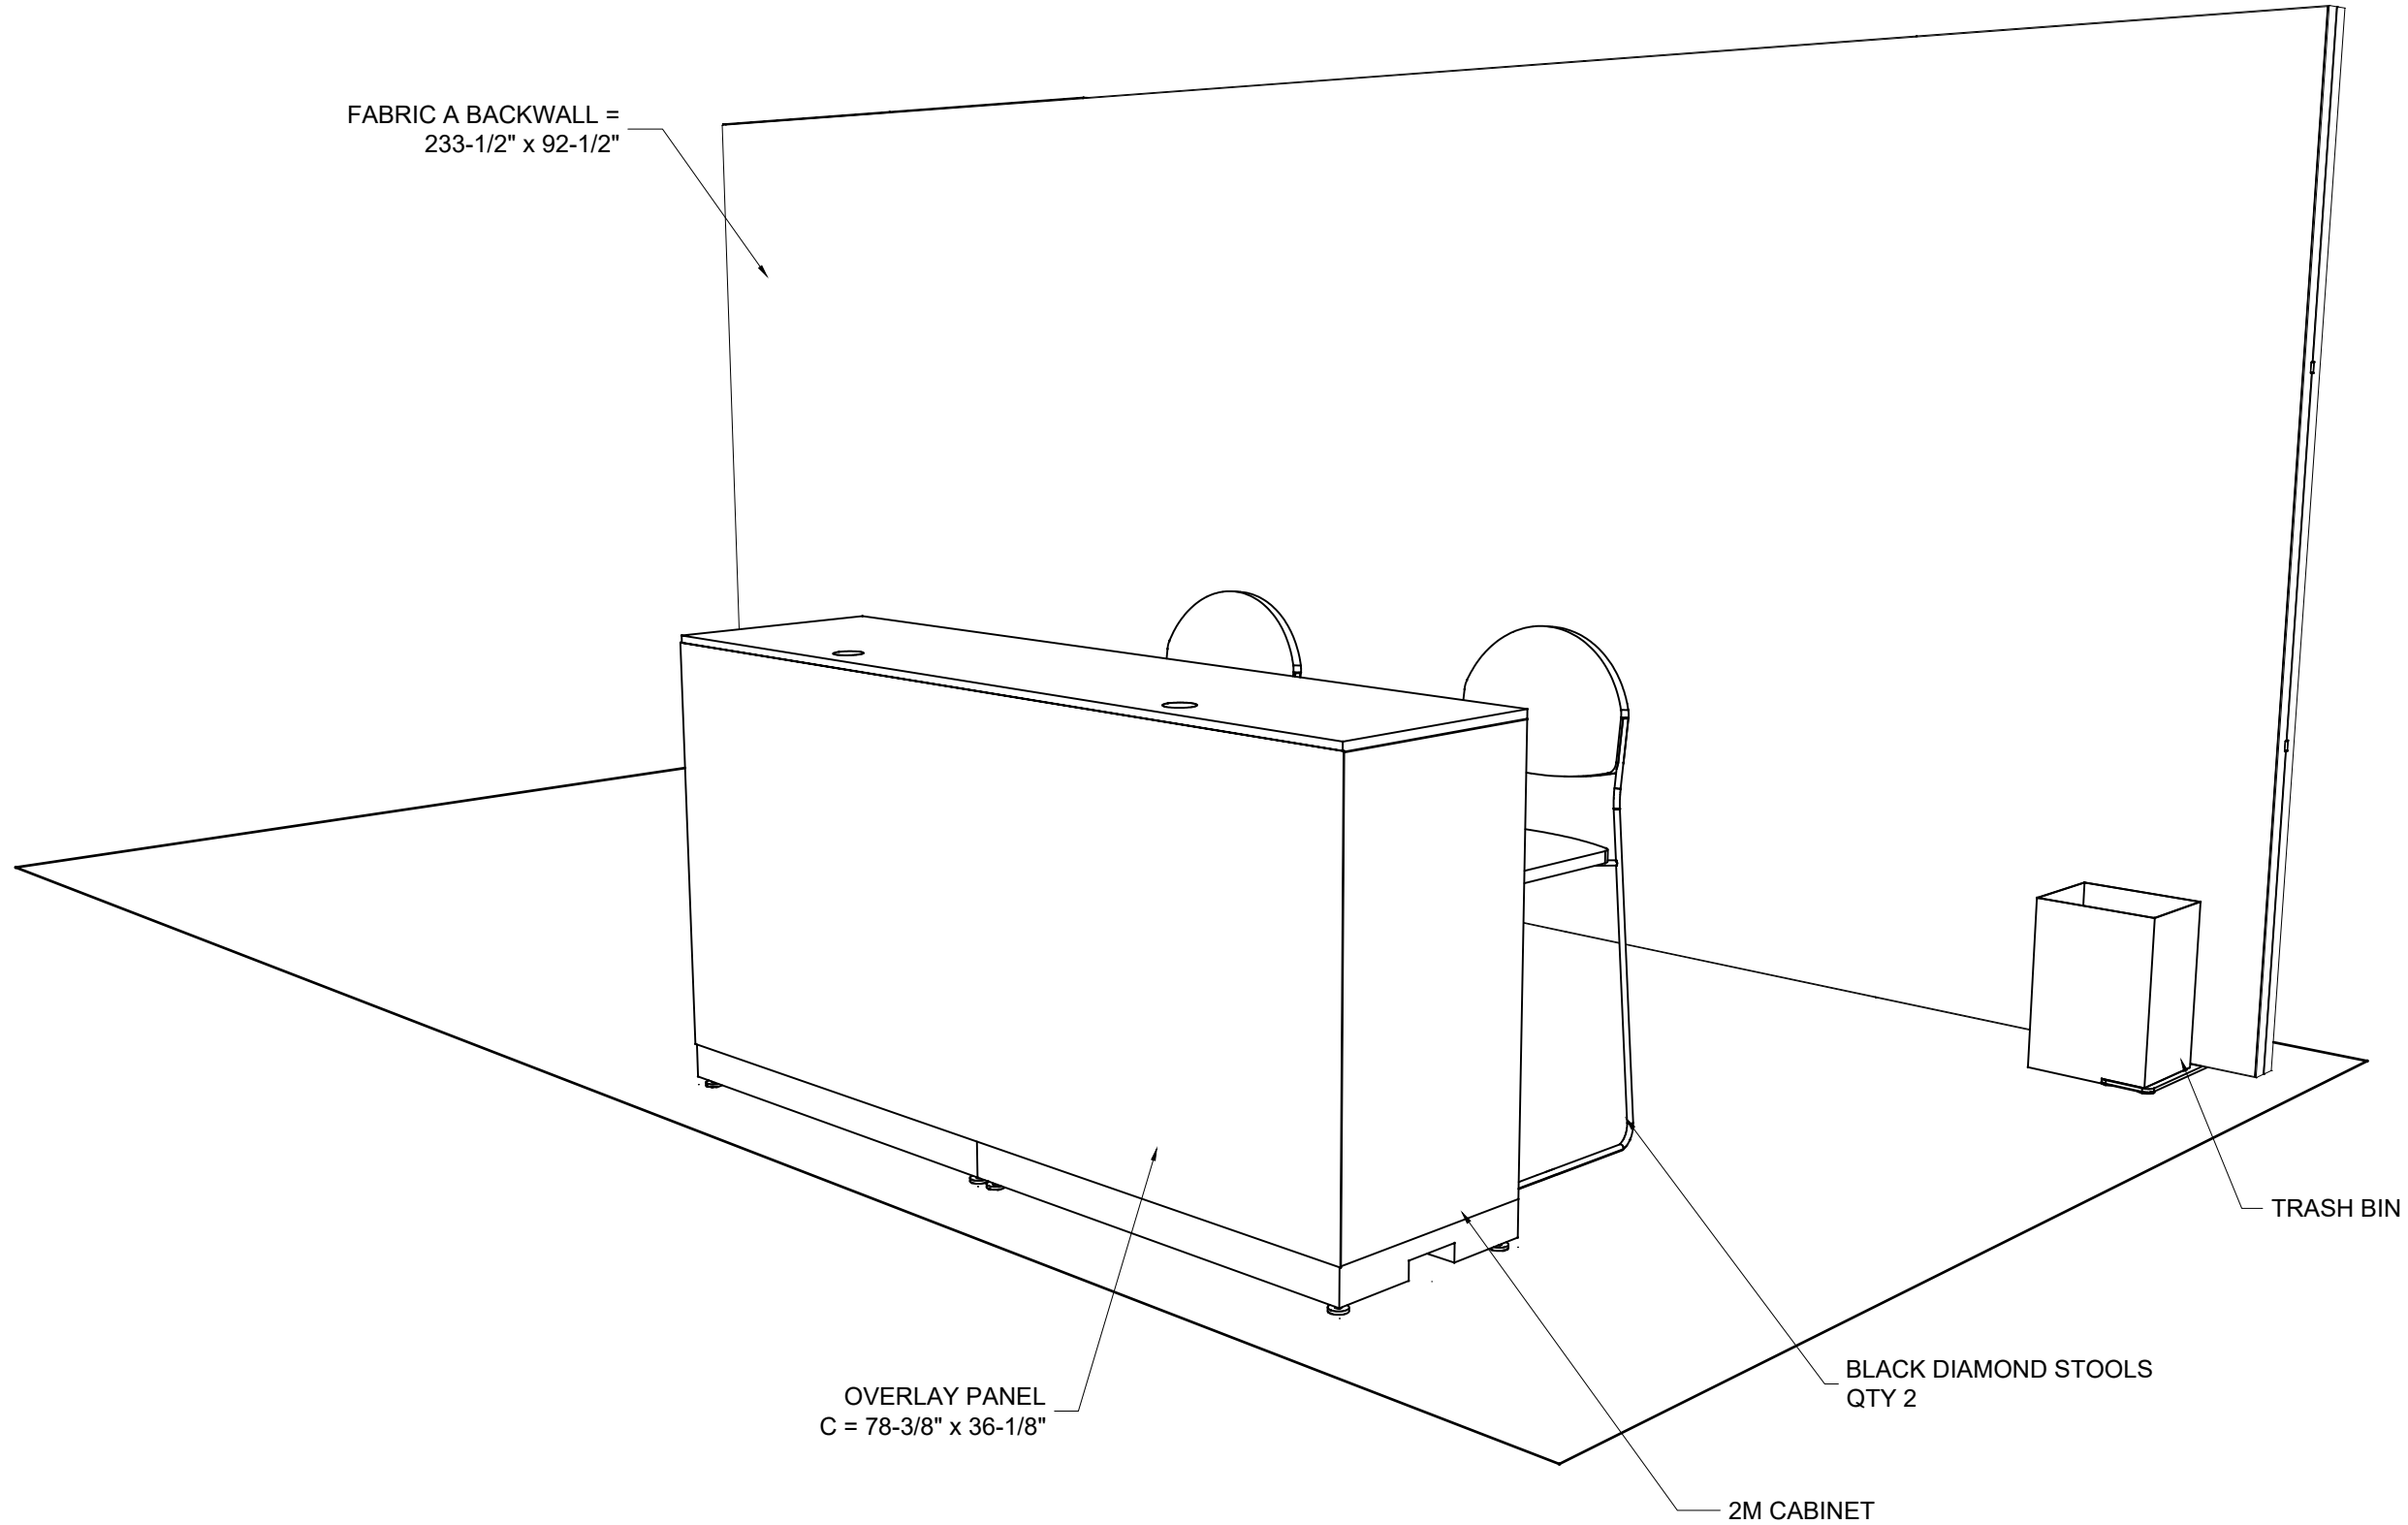

FABRIC A BACKWALL =
233-1/2" x 92-1/2"


OVERLAY PANEL
C = 78-3/8" x 36-1/8"

BLACK DIAMOND STOOLS
QTY 2


2M CABINET

TRASH BIN


VIEW - 2

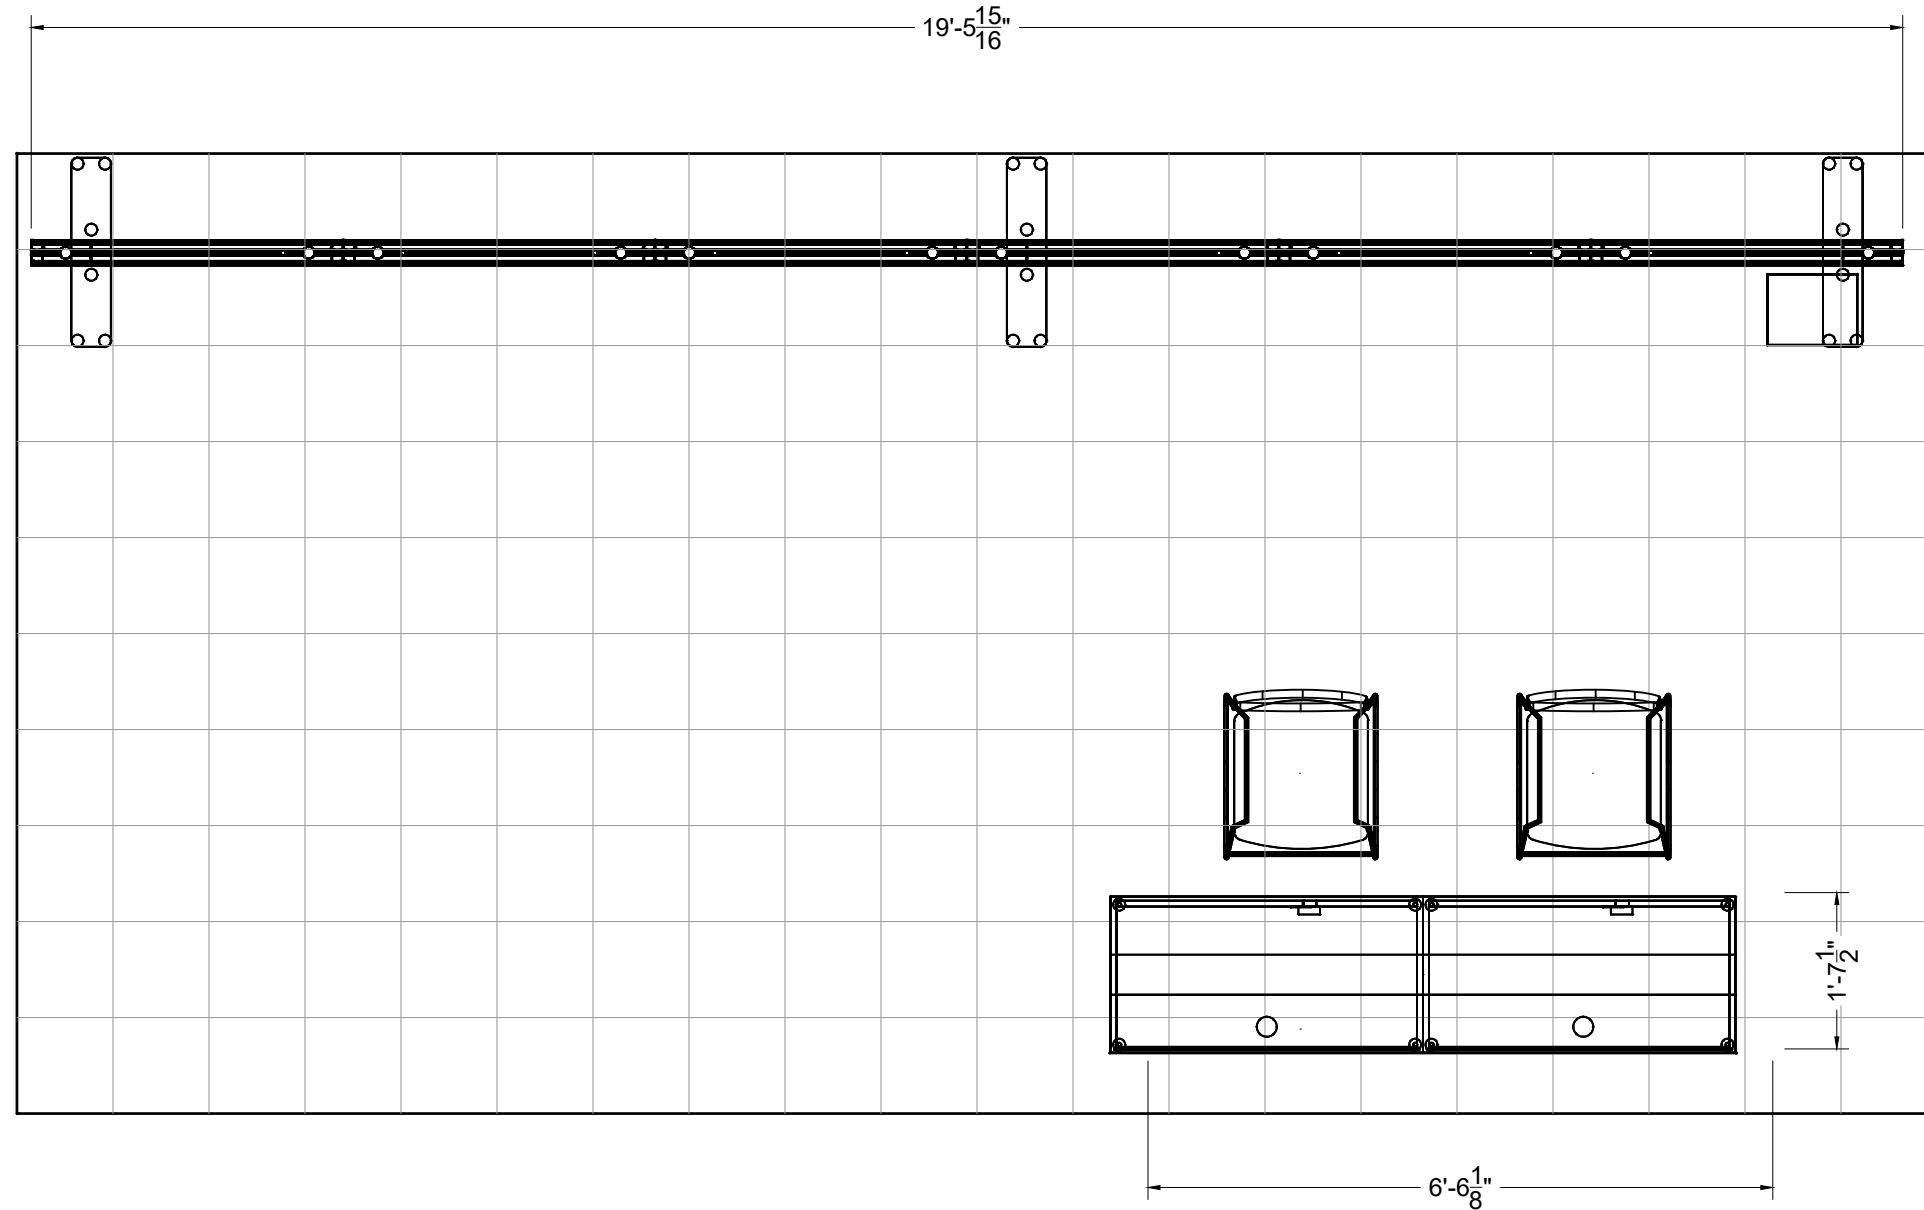

OVERALL FLOORPLAN
Scale: 1/2" = 1'-0"

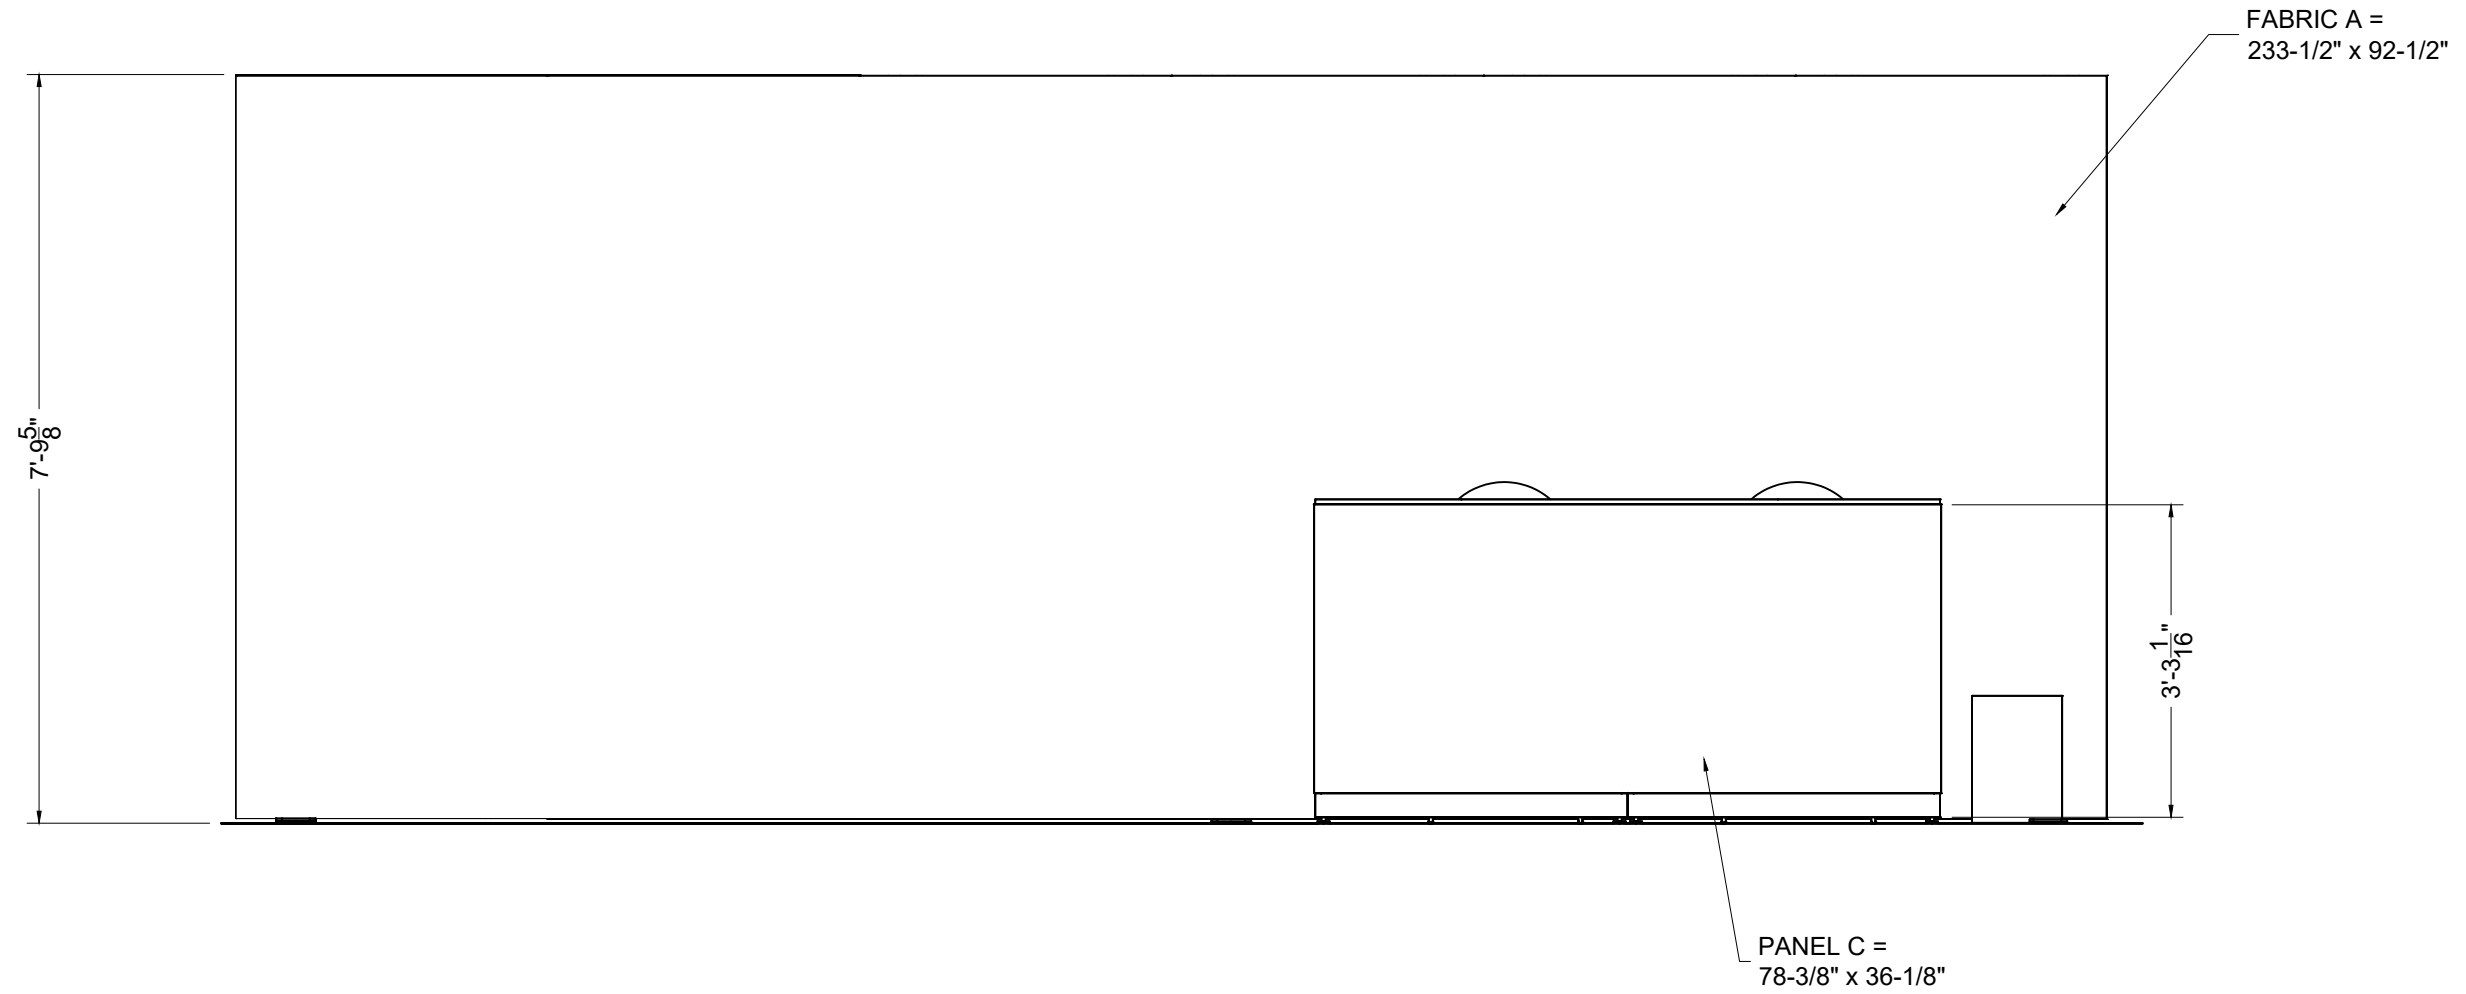

FRONT ELEVATION
Scale: 1/2" = 1'-0"

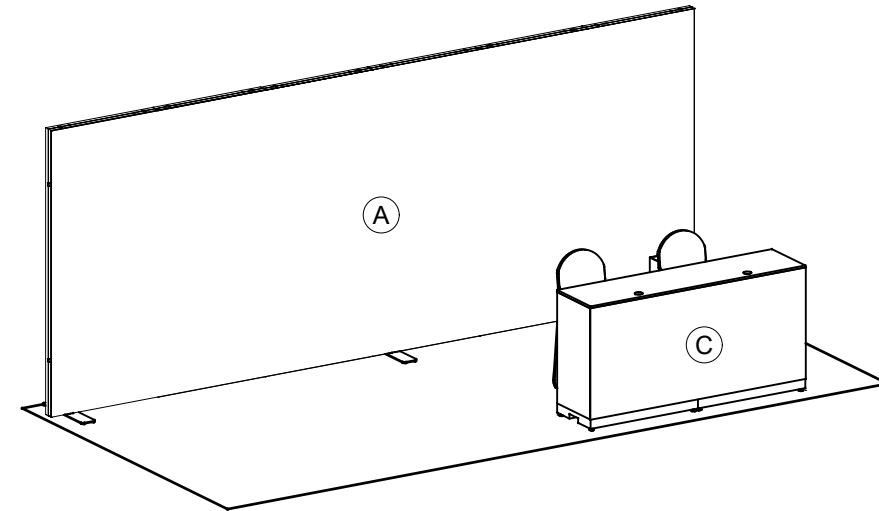

10 X 20 TURNKEY

I.D.	Qty	Type	Size	Area (SqFt)	Part Number	Description	Material	Color	Notes	Low Inv.	Weight
	6	SP Frame	39" x 3-1/8" x 93" (39.0" x 3.125")		60080034	SP 39" X 93" FRAME	Aluminum	Silver			133.20
	1	SP Frame	39" x 93"		60080034	SP 39" X 93" FRAME	Aluminum	Silver			22.20
	3	SP Foot	23-5/8" x 4-15/16" x 2-3/4"		60080091	SP 24" BASE	Steel	Stainless			16.80
B	6	SP Panel	38-5/8" x 92-5/8" (38.625" x 92.625")		60080035	SP 39" X 93" PVC 3MM - White	PVC 3MM	White	w/ Male Velcro		1.74
A	1	SP Fabric	233 1/2" x 92 1/2" (233.5" x 92.5")	150.0	<<CUSTOM>>	SP 233 1/2" X 93" Triple White - Graphic	Triple White	Graphic			
	2	Barstool	22" x 18" x 46"		<<CUSTOM>>	Black Diamond Stool	Fabric	Gray			
	1	Furniture	11-1/4" x 8-7/8" x 15-7/8"		<<CUSTOM>>	Corrugated Wastebasket	Cardboard	Brown			
	2	MBS Cabinet	39-1/16" x 19-1/2" x 39-1/16"		60200004	MBS CABINET UNIT 1M X 1/2M X 1M	Laminate	White			
C	1	MBS Cabinet Graphic	78-3/8" x 0-1/16" x 36-1/8"		<<CUSTOM>>	MBS CABINET OVERLAY GRAPHIC 78.375" X 36.125"	PVC 2MM	Graphic			
	2	MBS Cabinet Insert	38-1/8" x 0-1/8" x 35-3/4"		60200073	MBS PVC PANEL - WHITE - 38.125" X 35.75"	PVC 3MM	White			
	1	MBS Countertop	78-1/8" x 19-1/2" x 0-11/16"		60200033	MBS TOP - STANDARD 2M X 1/2M X 3/4"	Starboard 3/4	White			
	2	MBS Countertop - INV	39-1/16" x 19-1/2" x 0-11/16"		60200032	MBS TOP - STANDARD 1M X 1/2M X 3/4"	Starboard 3/4	White	For EIS inventory tracking		
			Total Area:	150.00						Total Weight:	173.94