


6X3 MEETING ROOM


Electrical Fixtures		
CODE	DESCRIPTION	QUANTITY
E13	Plug Point	1
E41	30 Amp DB Single Phase	1

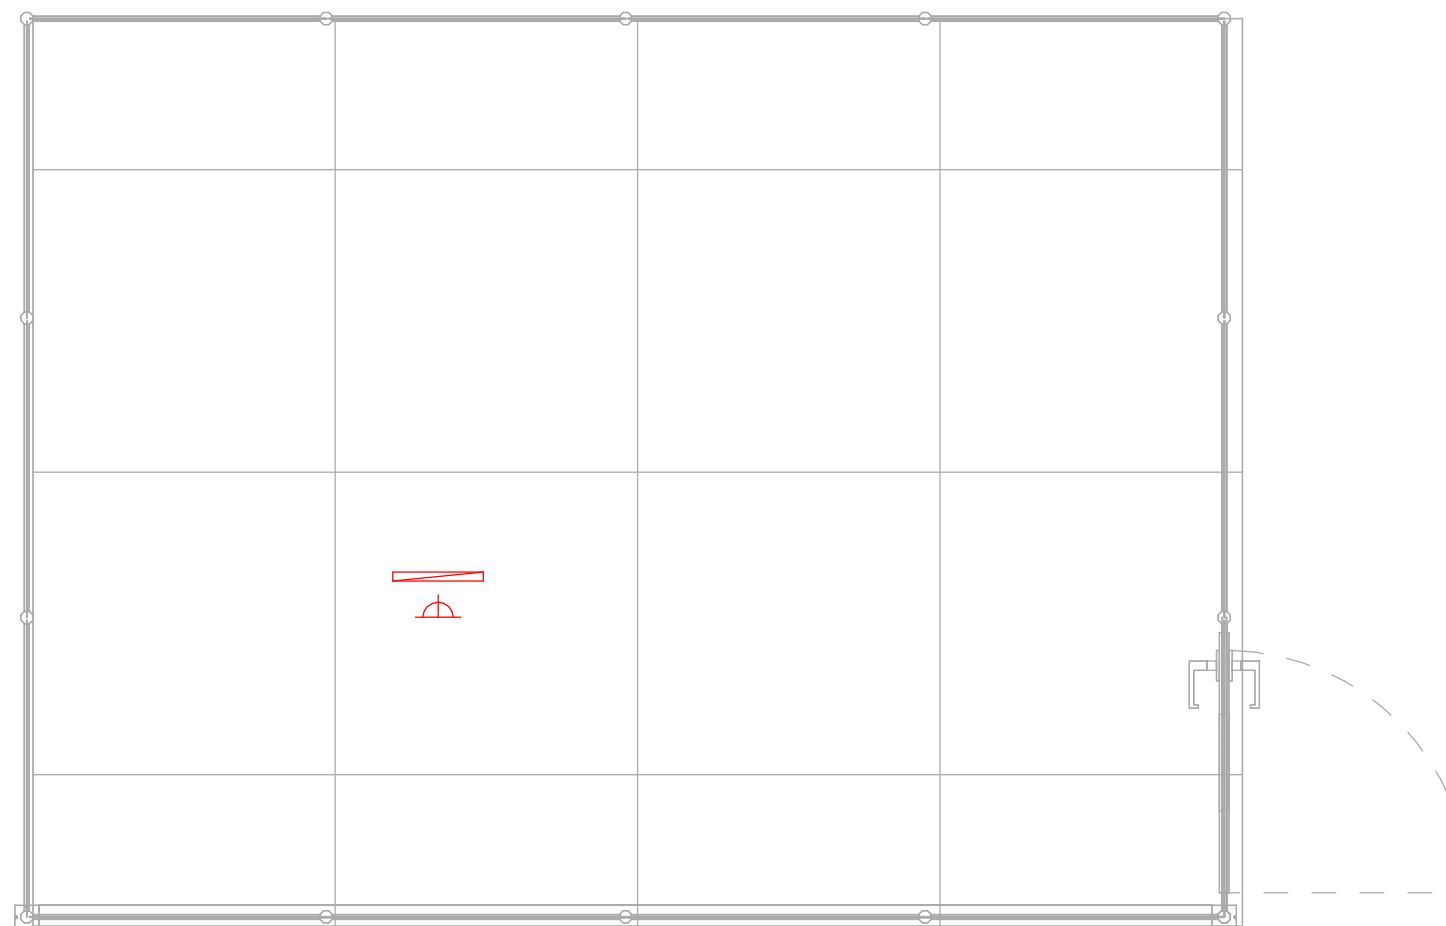

1 ELECTRICAL LAYOUT  
1 : 25




### 6X3 MEETING ROOM

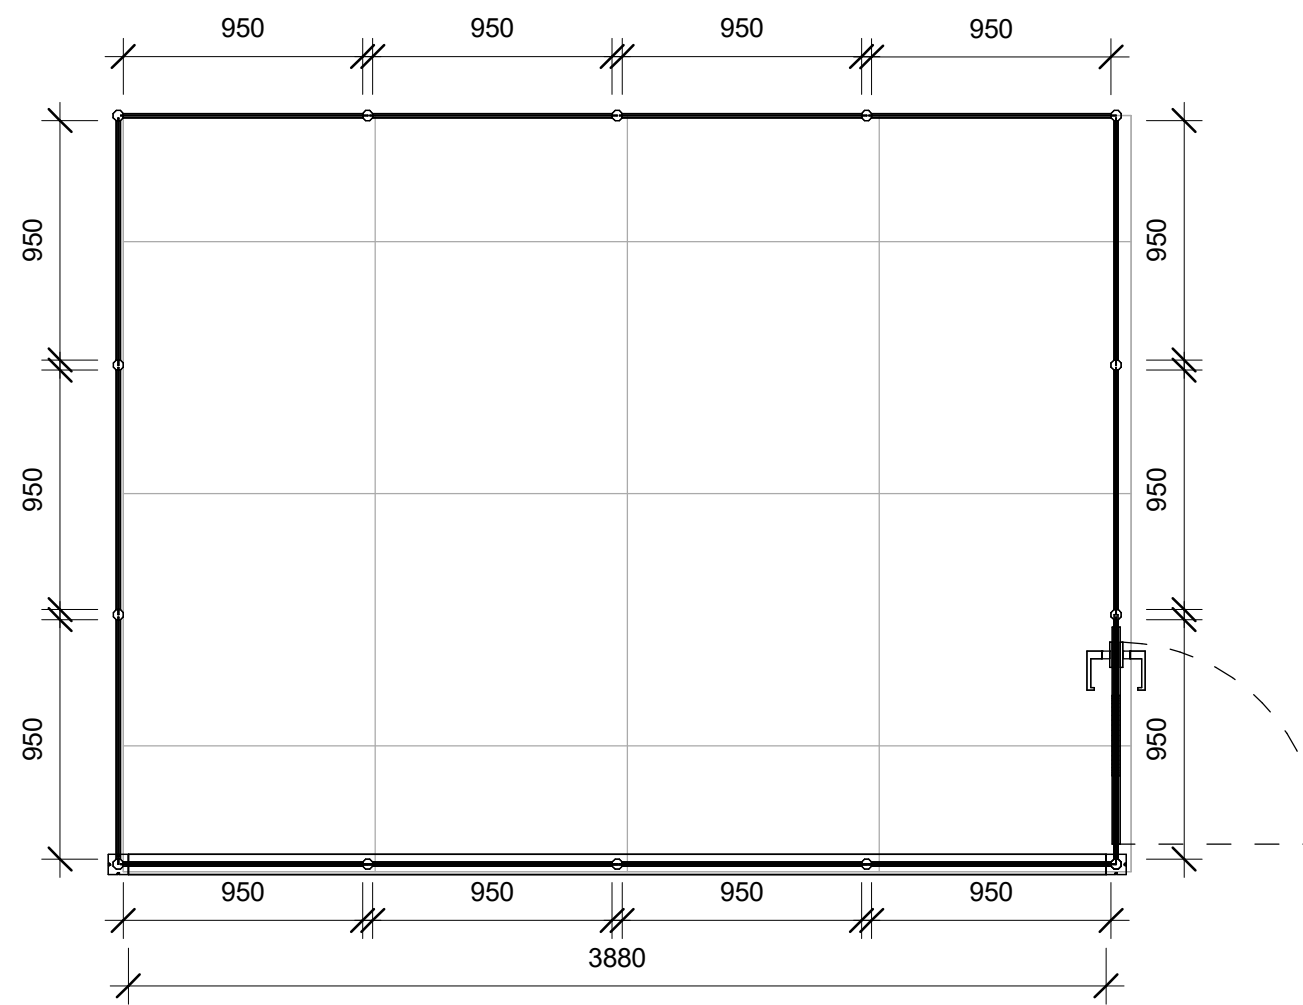


1 TOP VIEW  
1 : 30



### 6X3 MEETING ROOM

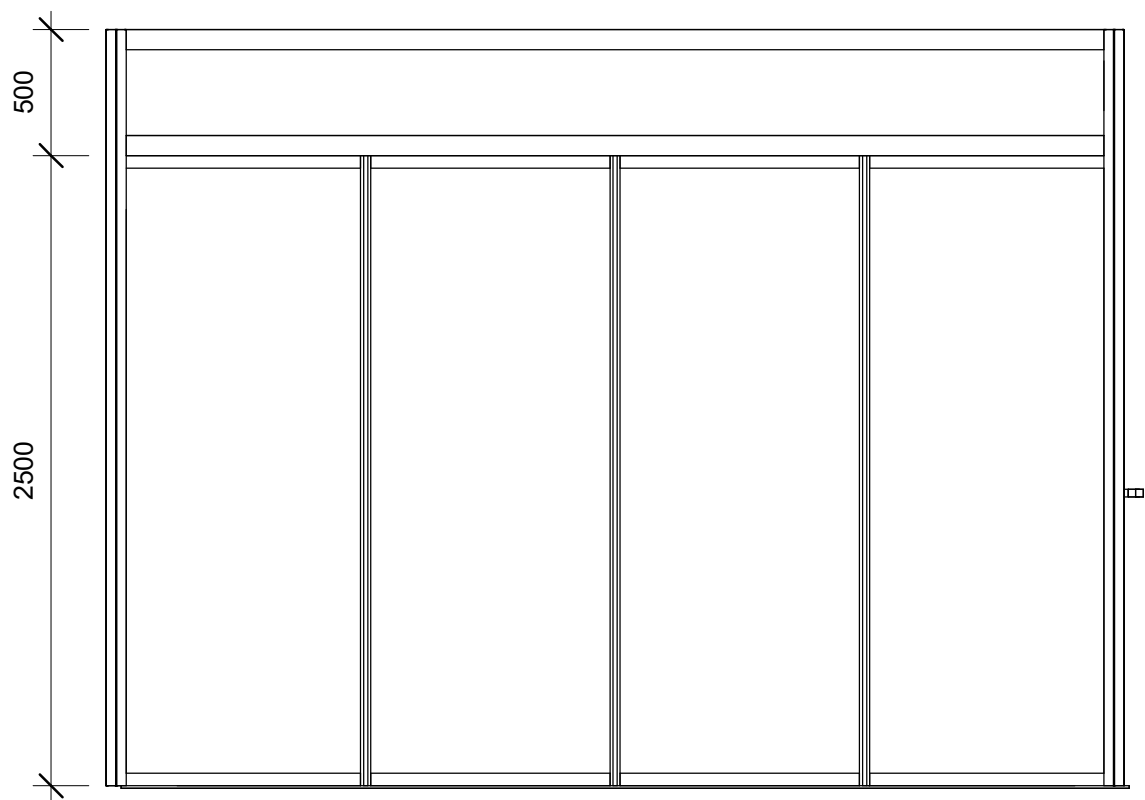

1 FRONT ELEVATION  
1 : 30

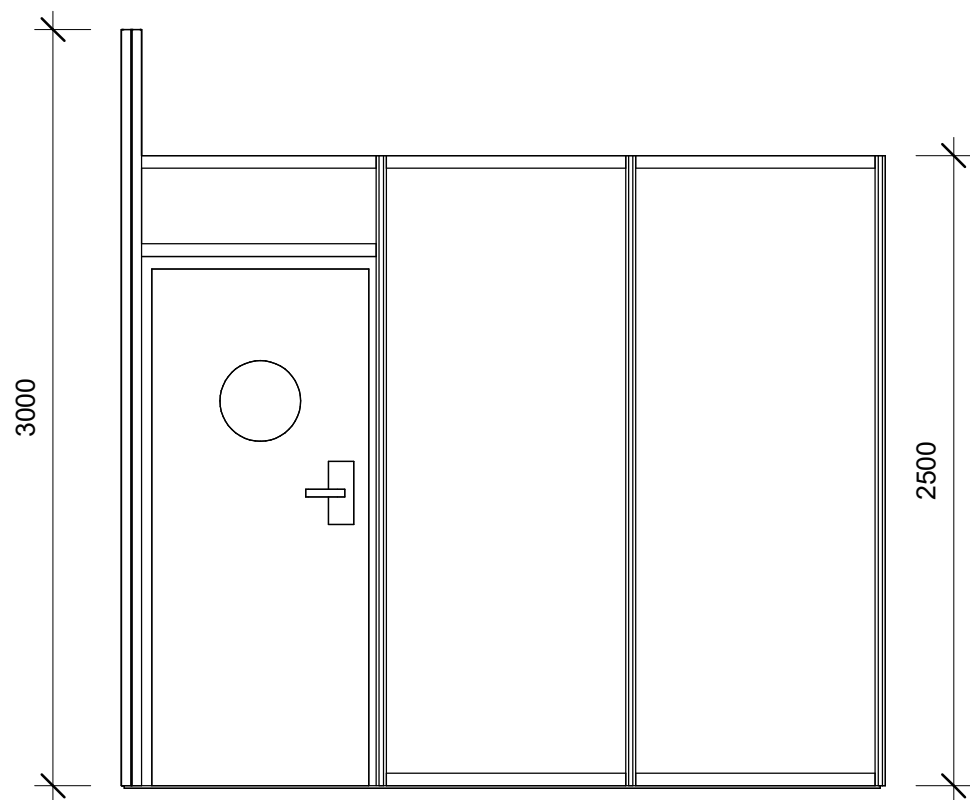

2 RIGHT ELEVATION  
1 : 30



## 6X3 MEETING ROOM


### Important graphic specifications

- Artwork must be provided in High resolution PDF or Jpeg.
- 120 dpi at full size or 300 dpi half size.
- Allow for 10mm bleed.
- Strictly check final sizes and quantities on graphic legend.
- Label artwork according to graphic legend.
- Please note: Artwork not to spec will delay build-up

Graphics & Logo's

G1 -3893mm X 353mm QTY:1

MAXIMA FASCIA  
3893mm X 353mm

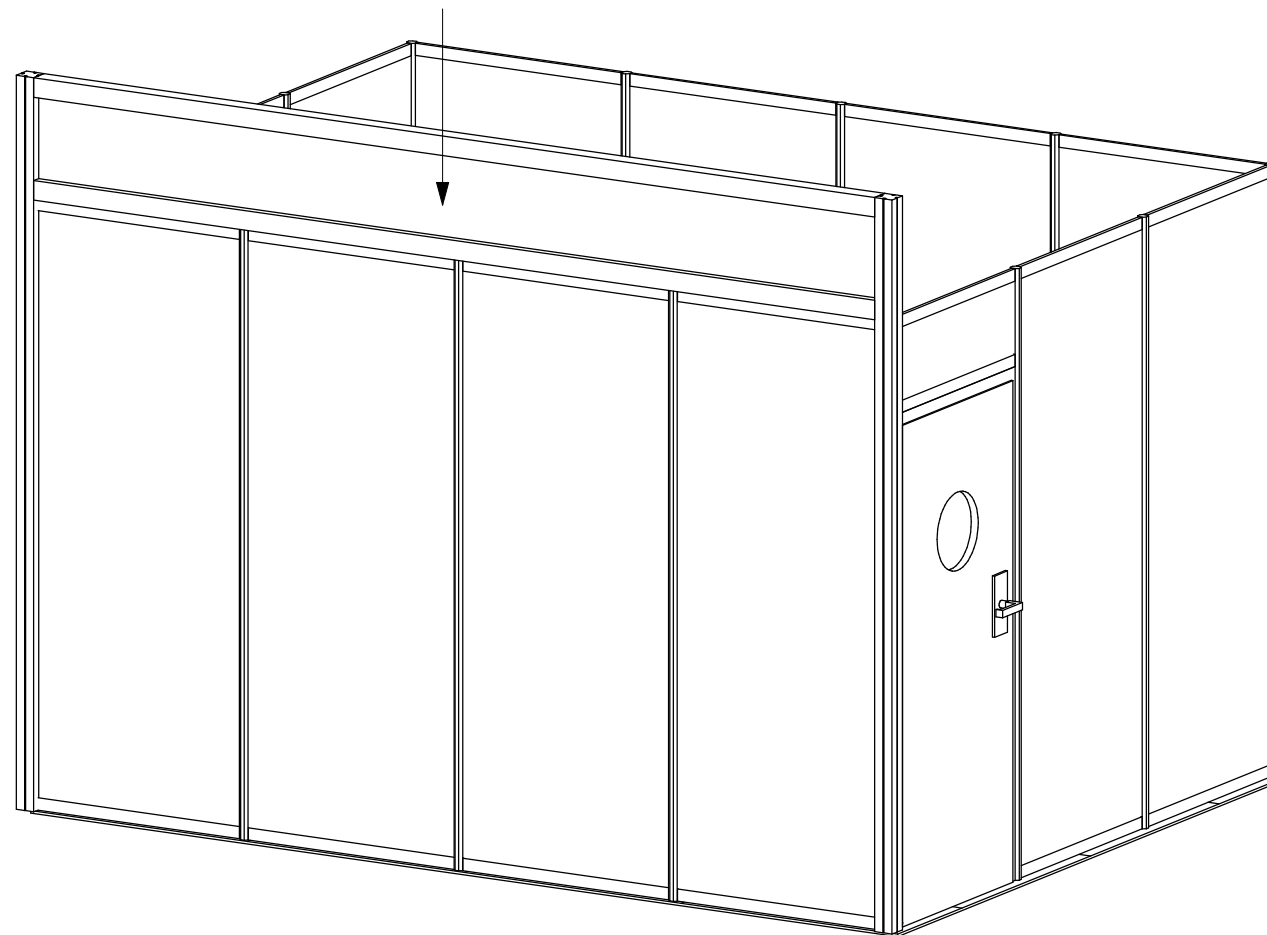

1 ISOMETRIC VIEW

